


# Obergeschoss

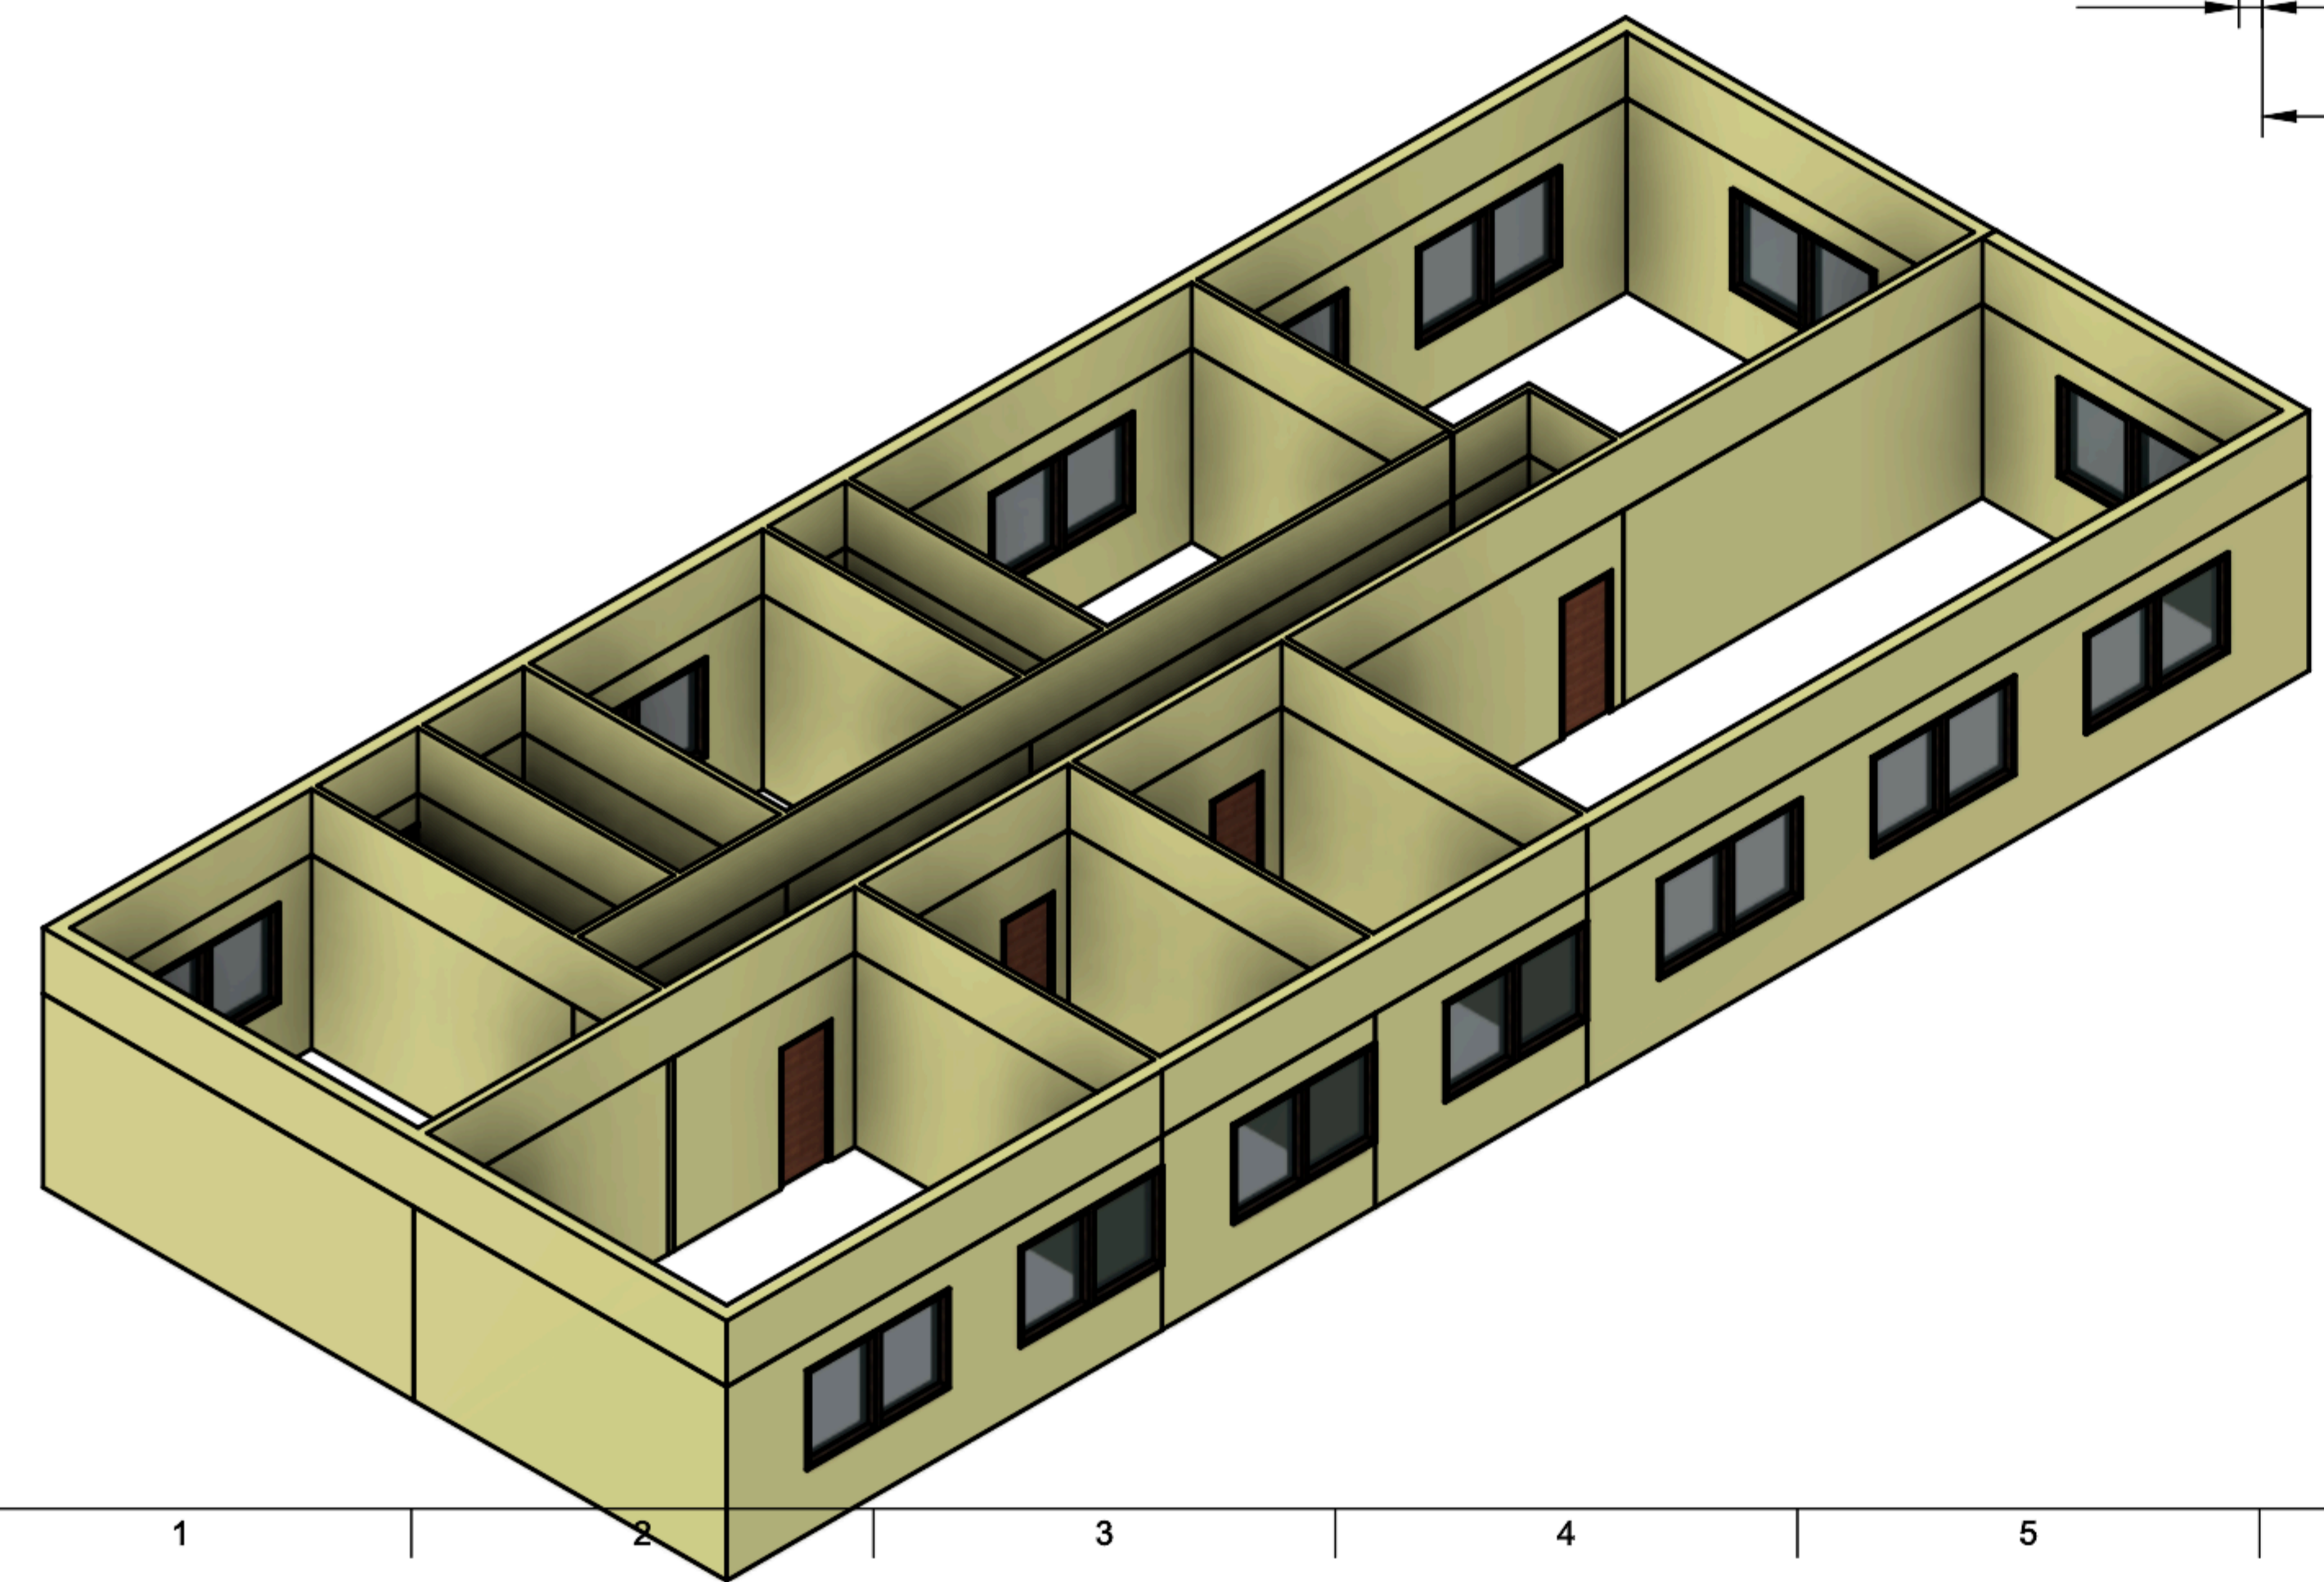

Dept.	Technical reference	Created by <b>revanth bala</b> 4/18/2026	Approved by
		Document type	Document status
		Title <b>OG FLOOR</b>	DWG No.
		Rev.	Date of issue
		Sheet <b>1/1</b>	